

DIÁFANOS AISLADOS  
FREE-STANDING HUTS  
MODULES SIMPLES

COMPACTOS AISLADOS  
FREE-STANDING COMPACTS  
MODULES COMPACTS

SANITARIOS AISLADOS  
FREE-STANDING PORTABLE TOILETS  
MODULES SANITAIRES

DIÁFANOS EN CHAPA  
CORRUGATED IRON HUTS  
MODULES EN TÔLE

SANITARIOS EN CHAPA  
CORRUGATED IRON PORTABLE TOILETS  
SANITAIRES EN TÔLE

PC1

PC2

PC3

PC4

PC5

PC6

# PC1

MEDIDAS EXTERIORES EXTERIOR MEASUREMENTS MESURES EXTÉRIEURES **6,00x2,40x2,64**

MEDIDAS INTERIORES INTERIOR MEASUREMENTS MESURES INTÉRIEURES **5,80x2,20x2,32**

PESO WEIGHT POIDS **900 kg.**

**Estructura:** Estructura de base y cubierta electro-soldada, con vigas U200 longitudinales.

**Suelo:** Tablero fenólico antihumedad CTB-H 19mm. Revestimiento PVC electro-soldado (Sobrecarga 250 Kgr/m<sup>2</sup>)

**Cerramiento:** Panel sandwich de 40 mm. con acabado pintura prelacada ambas caras (fachada y cubierta)

**Structure:** Electro-welded base and roof structure, with U200 beams running lengthwise.


**FLOOR:** CTB-H 19 mm. moisture-proof phenolic board. Electro-welded PVC coating (Overload 250 Kg/m<sup>2</sup>)

**Wall Enclosure:** 40 mm. sandwich panel with pre-lacquered paint finish on both sides (sides and roof)

**Structure :** structure de la base et toit soudé, avec poutres U200 longitudinales.

**Sol:** panneau phénolique anti-humidité CTB-H 19mm. Revêtement PVC électro-soudé.

**Fermetures:** Façade panneaux sandwich de 40mm avec finition peinture pré laquée deux faces et coeur de polyuréthane

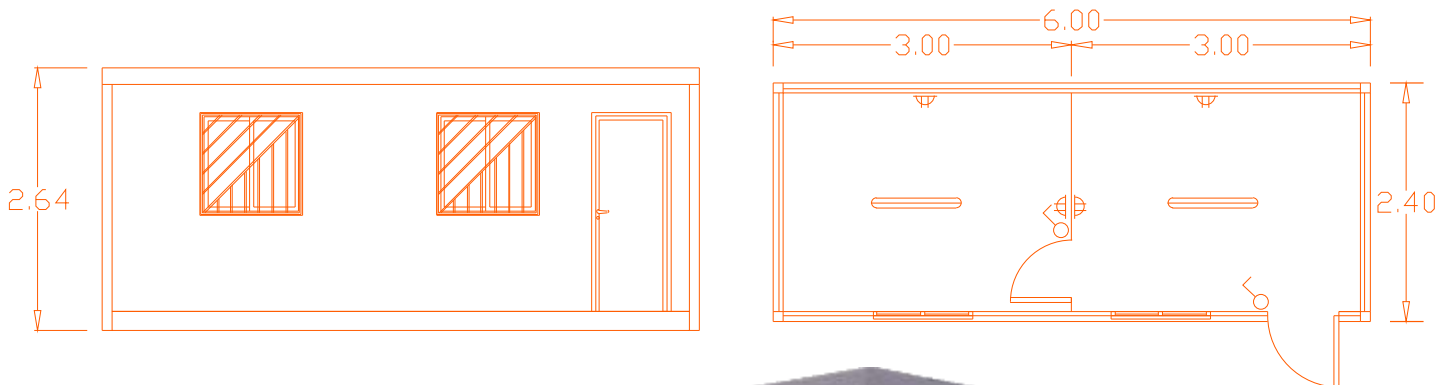

**Carpintería Exterior:** (2) Ventanas correderas de dos hojas con cristal de 4 mm. en aluminio lacado blanco 1,00x1,00 m.

(2) Rejas de seguridad en acero 1,00x1,00 m. (1) Puerta exterior de hierro 0,80x2,00 m. forrada en panel

**Carpintería Interior:** Tabiquería melamina color blanco 30 cm. (1) Puerta de paso en melamina con marcos de aluminio

**Electricidad:** (1) Caja de conexión exterior, cuadro de protecciones (2) Luminarias 2x36W (4) Bases de enchufe tipo SCHUKO (2) Interruptores  
Instalación vista por canaleta de PVC tipo UNEX

**Exterior Joinery:** (2) Two-panel sliding window with 4mm. glazing, in white lacquered aluminium 1.00 x 1.00 m.

(2) Steel safety irons 1.00 x 1.00 m. (1) Iron exterior door 0.80 x 2.00 m. panel-lined

**Interior Joinery:** 30 mm. white melamine partition walls (1) Melamine interior doors with aluminium frames

**Electricity:** (1) Exterior connection box, protector panel (2) 2x36W lamp (4) SCHUKO type electrical outlet base (2) Light switch  
Outside installation hidden by PVC UNEX type conduits

**Menuiserie Extérieure:** (2) Fenêtres coulissantes avec verre de 4mm et aluminium laqué blanc 1.00x1.00m

(2) Grilles de sécurité en fer 1.00x1.00m. (1) Porte extérieure en fer 0,80x2,00m et panneau

**Menuiserie Intérieure:** Panneau mélaminé couleur blanc 30 mm (1) Porte de passage en mélaminé et aluminium

**Electricité:** (1) Caisson de connection extérieur avec cadre de protection (2) Luminaires 2x36W

(4) Prises de courant type SCHUKO (2) Interrupteurs

Installation visible par conduit de PVC type UNEX